


# ALPHA BUILDING

## GRASS VALLEY, CA FLOOR PLAN

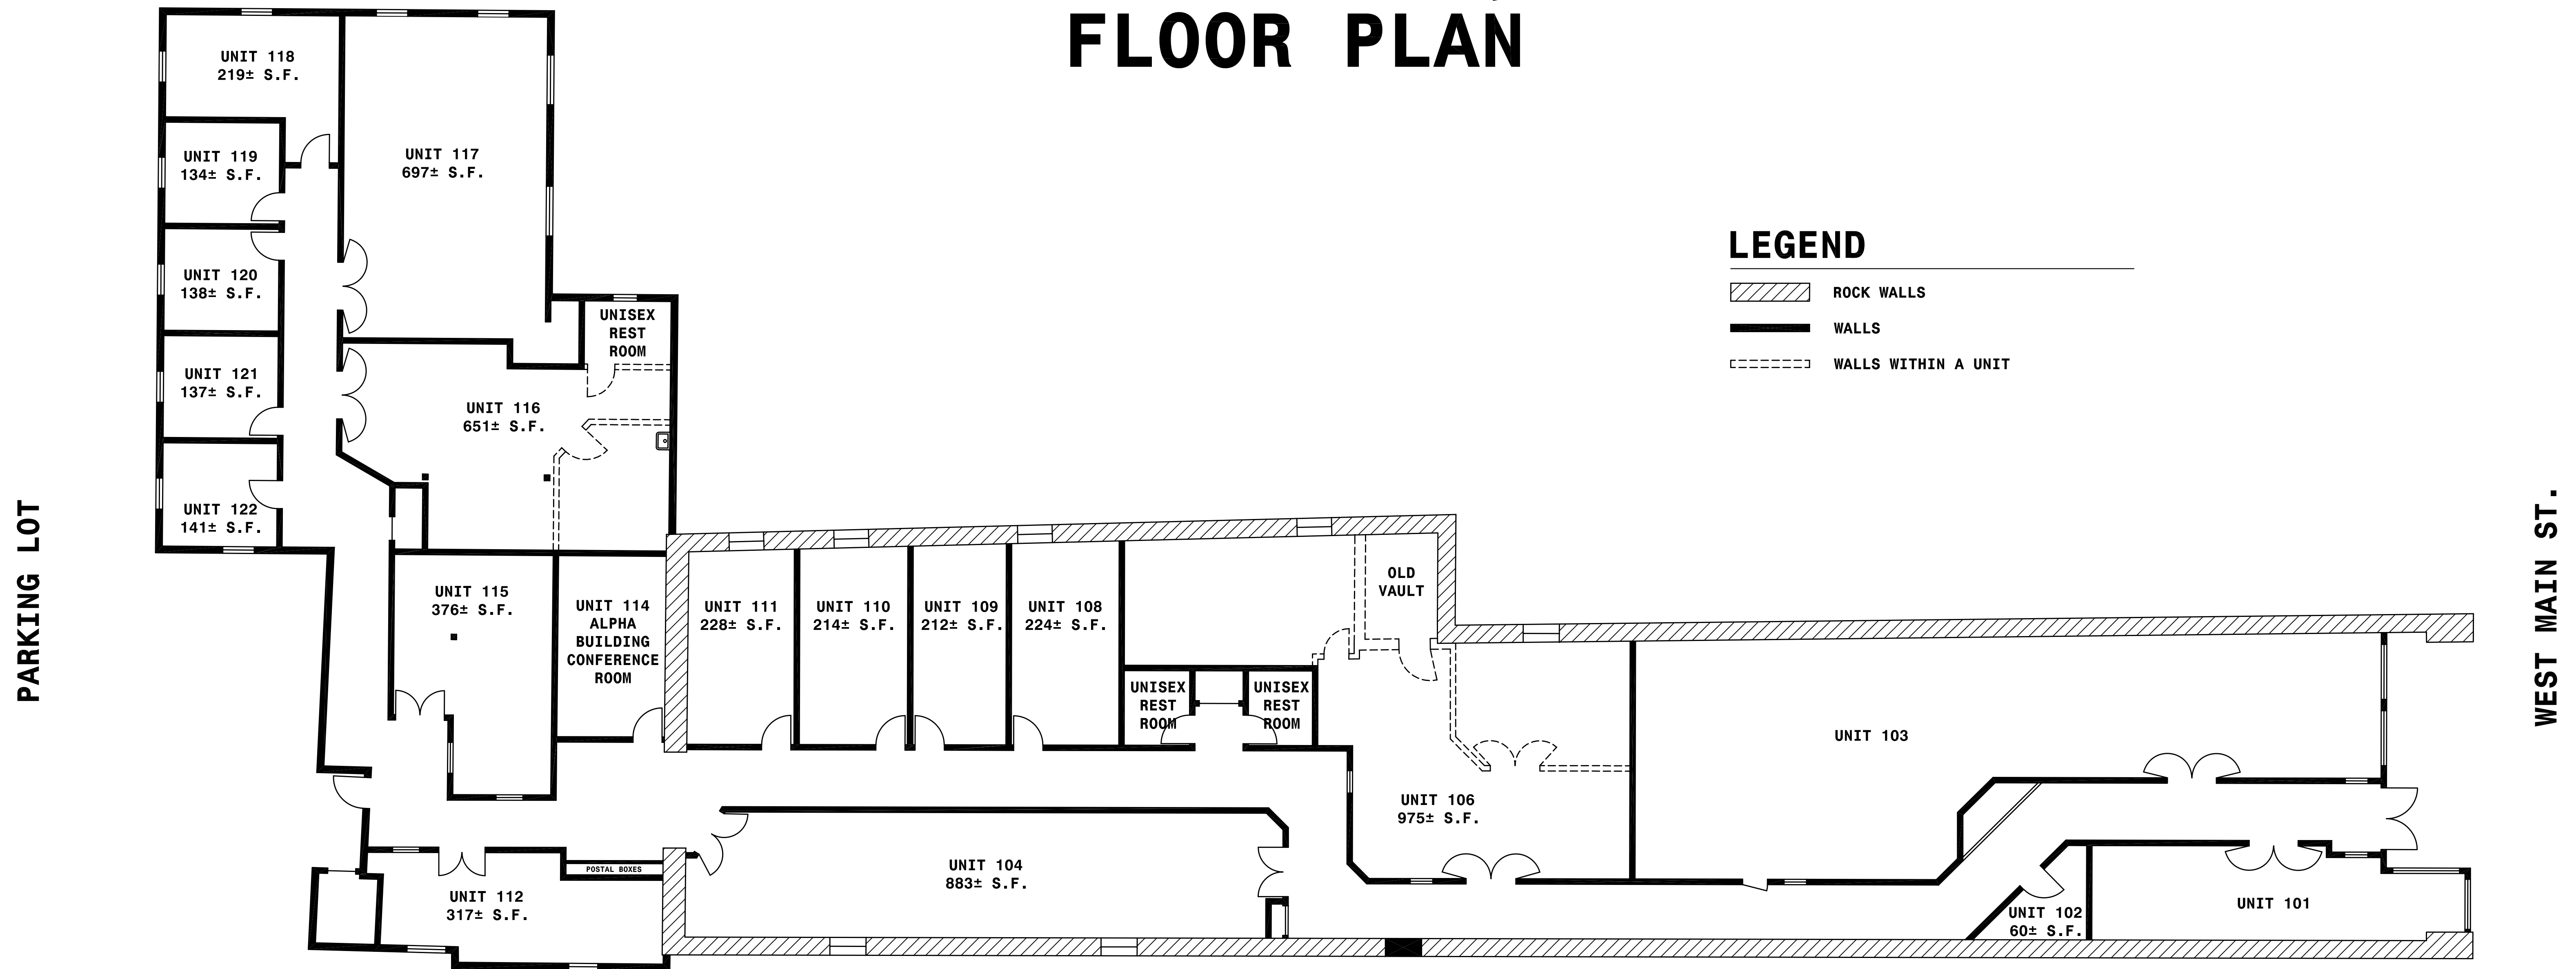


### LEGEND

- ROCK WALLS
- WALLS
- WALLS WITHIN A UNIT

PARKING LOT

WEST MAIN ST.

© 2012 - 2015

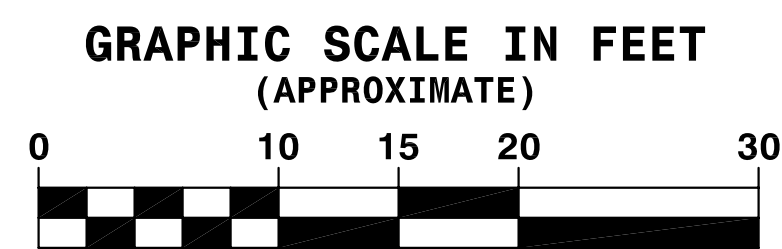

"SOUTHPORT LAND AND COMMERCIAL COMPANY" and  
"SOUTHPORT LAND" are Registered in  
U.S. Patent and Trademark Office.



|              |         |
|--------------|---------|
| JOB NO.      | ALPHA-1 |
| SCALE        | N/A     |
| DATE         | 4/03/15 |
| REVISION NO. | 08      |
| DRAWING NO.  |         |
| SH           | OF      |
| 1            | 1       |